




Hauteur : 2.30 m

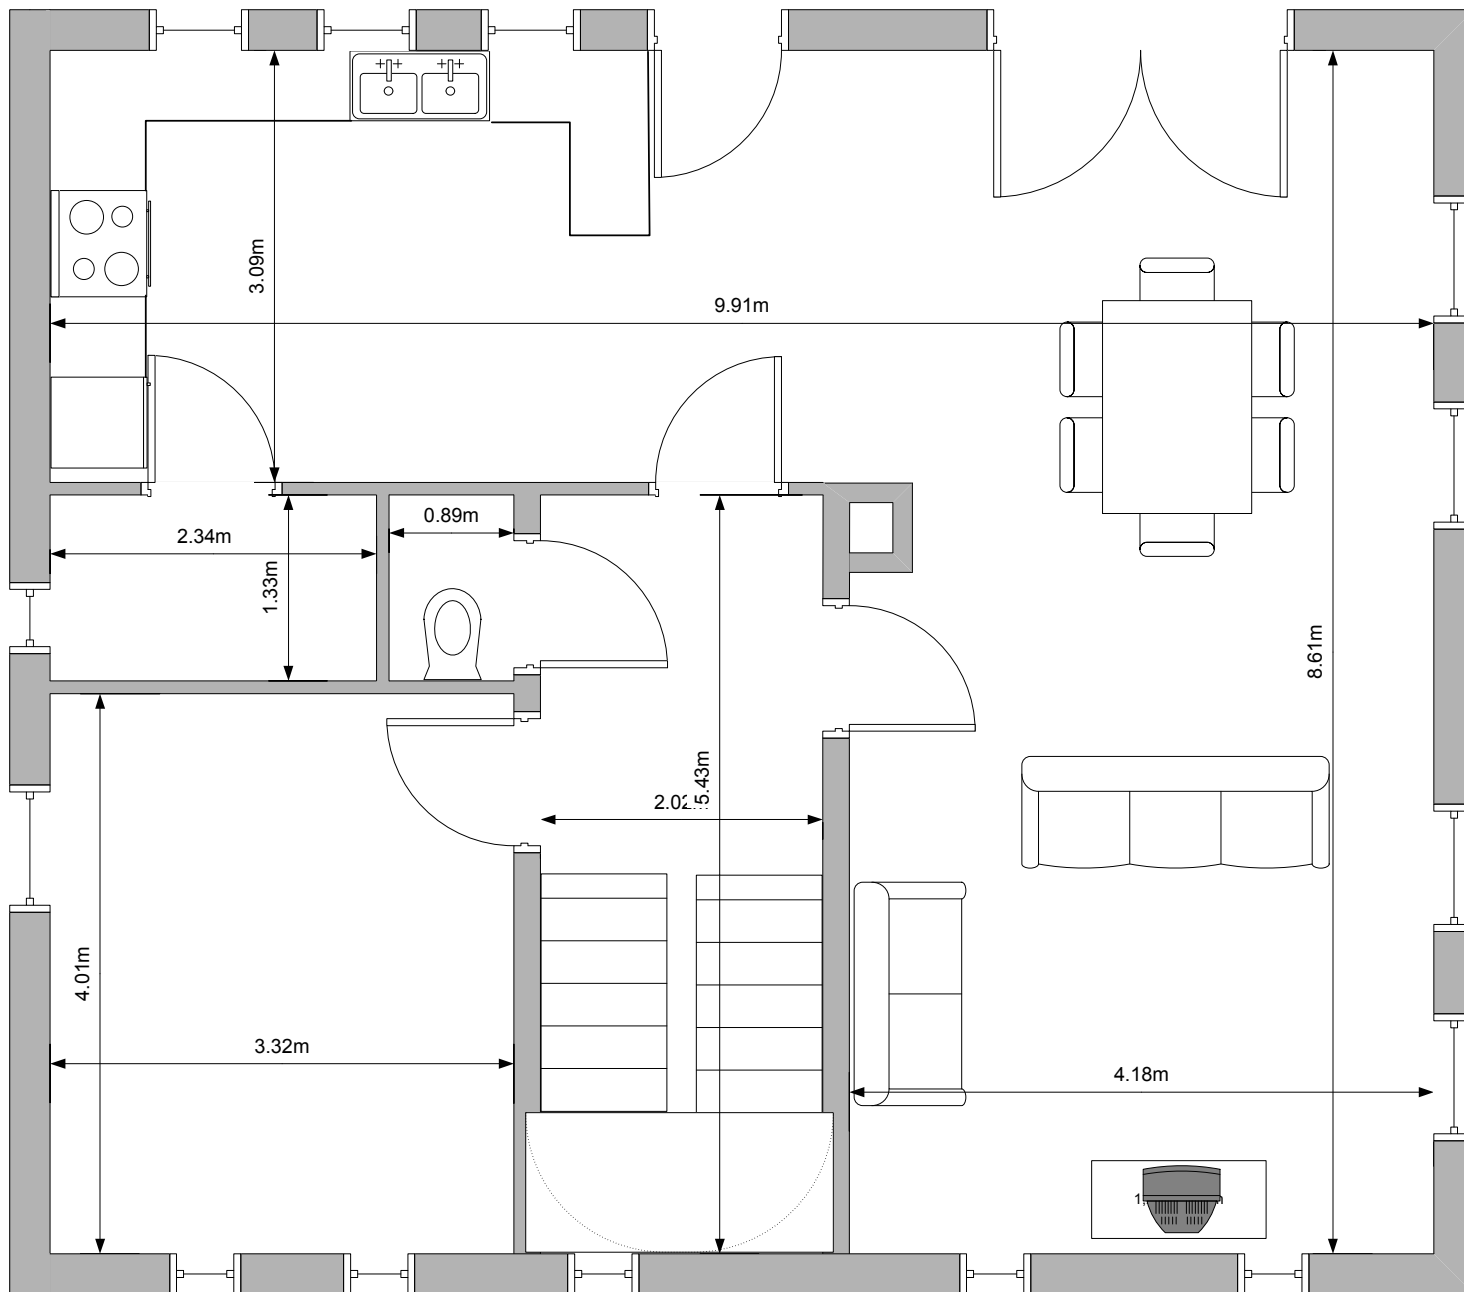

Hauteur : 2.60 m

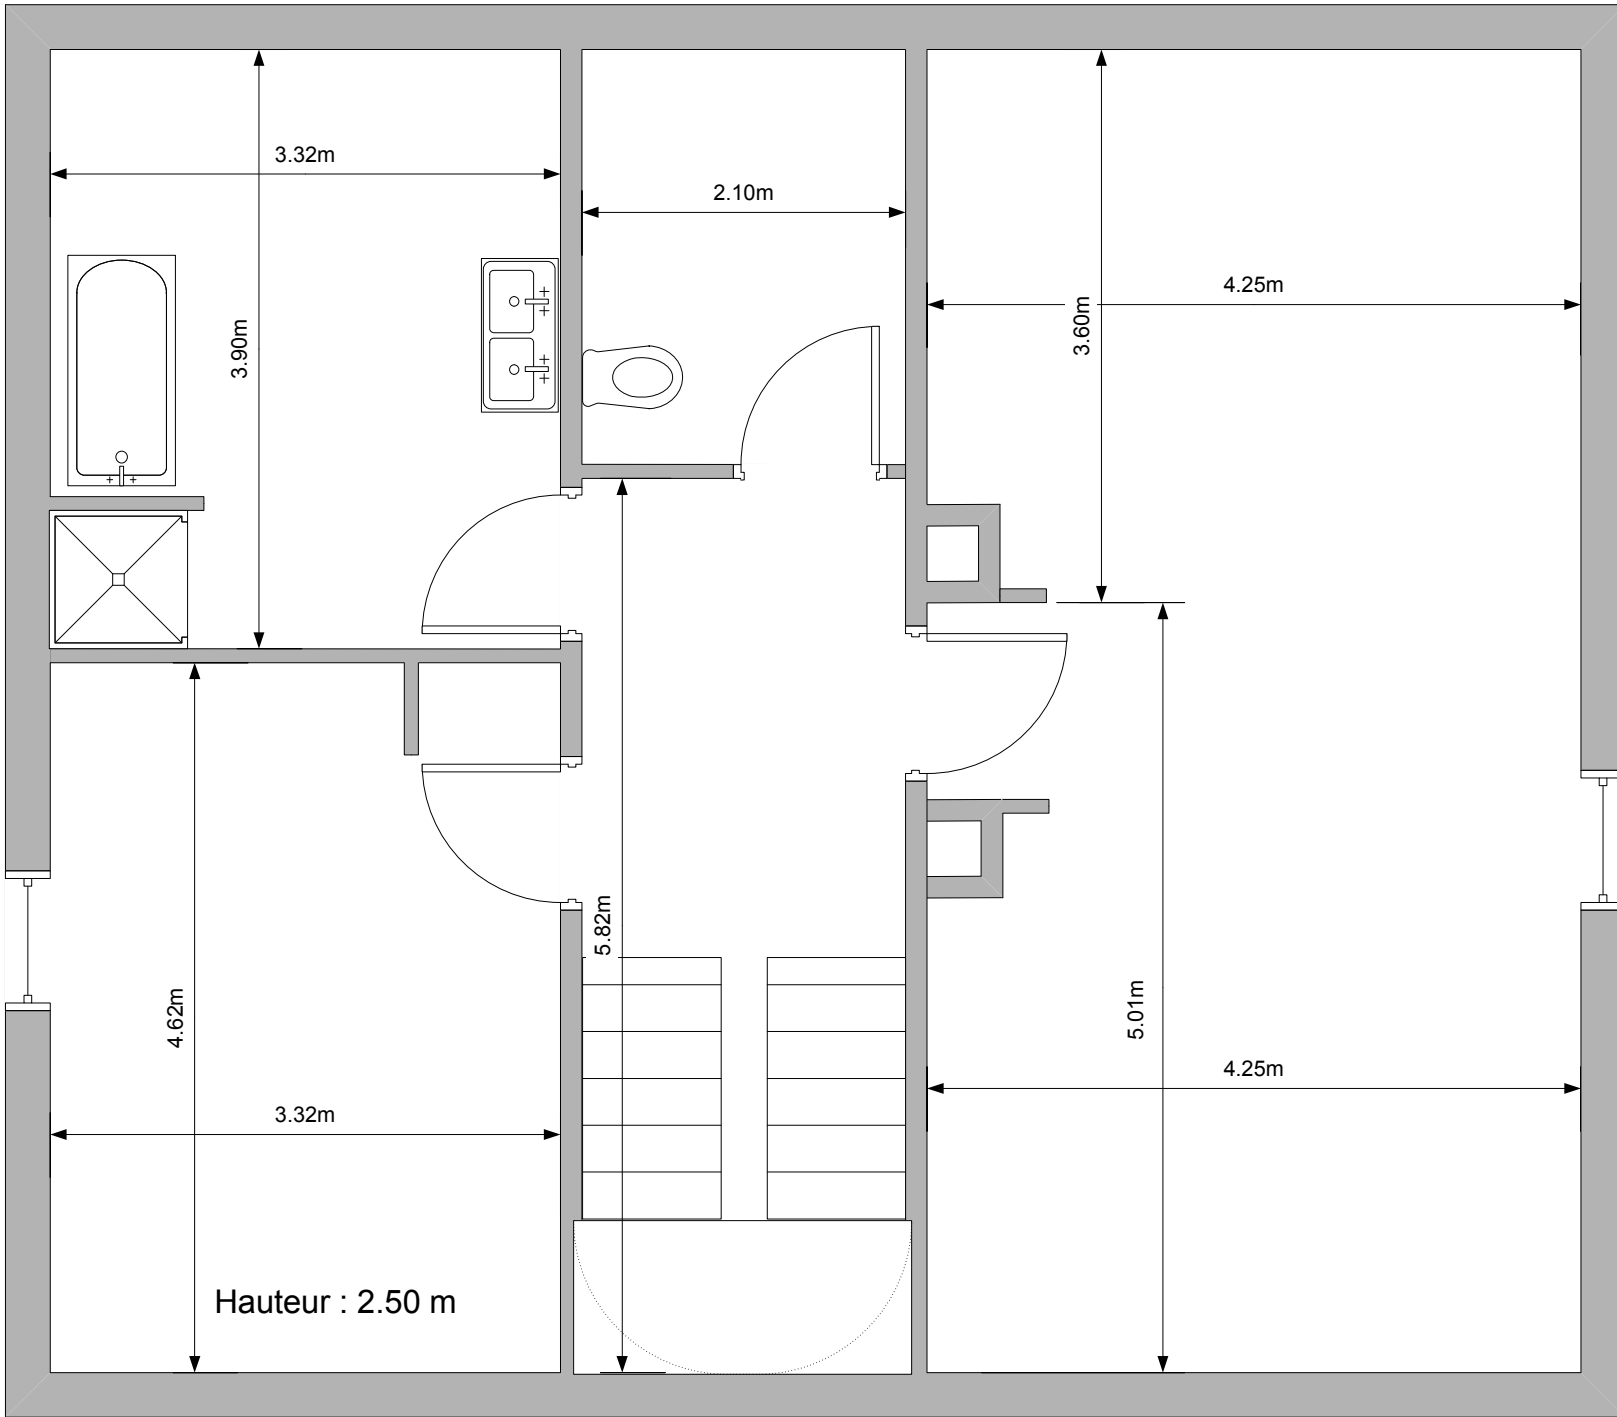

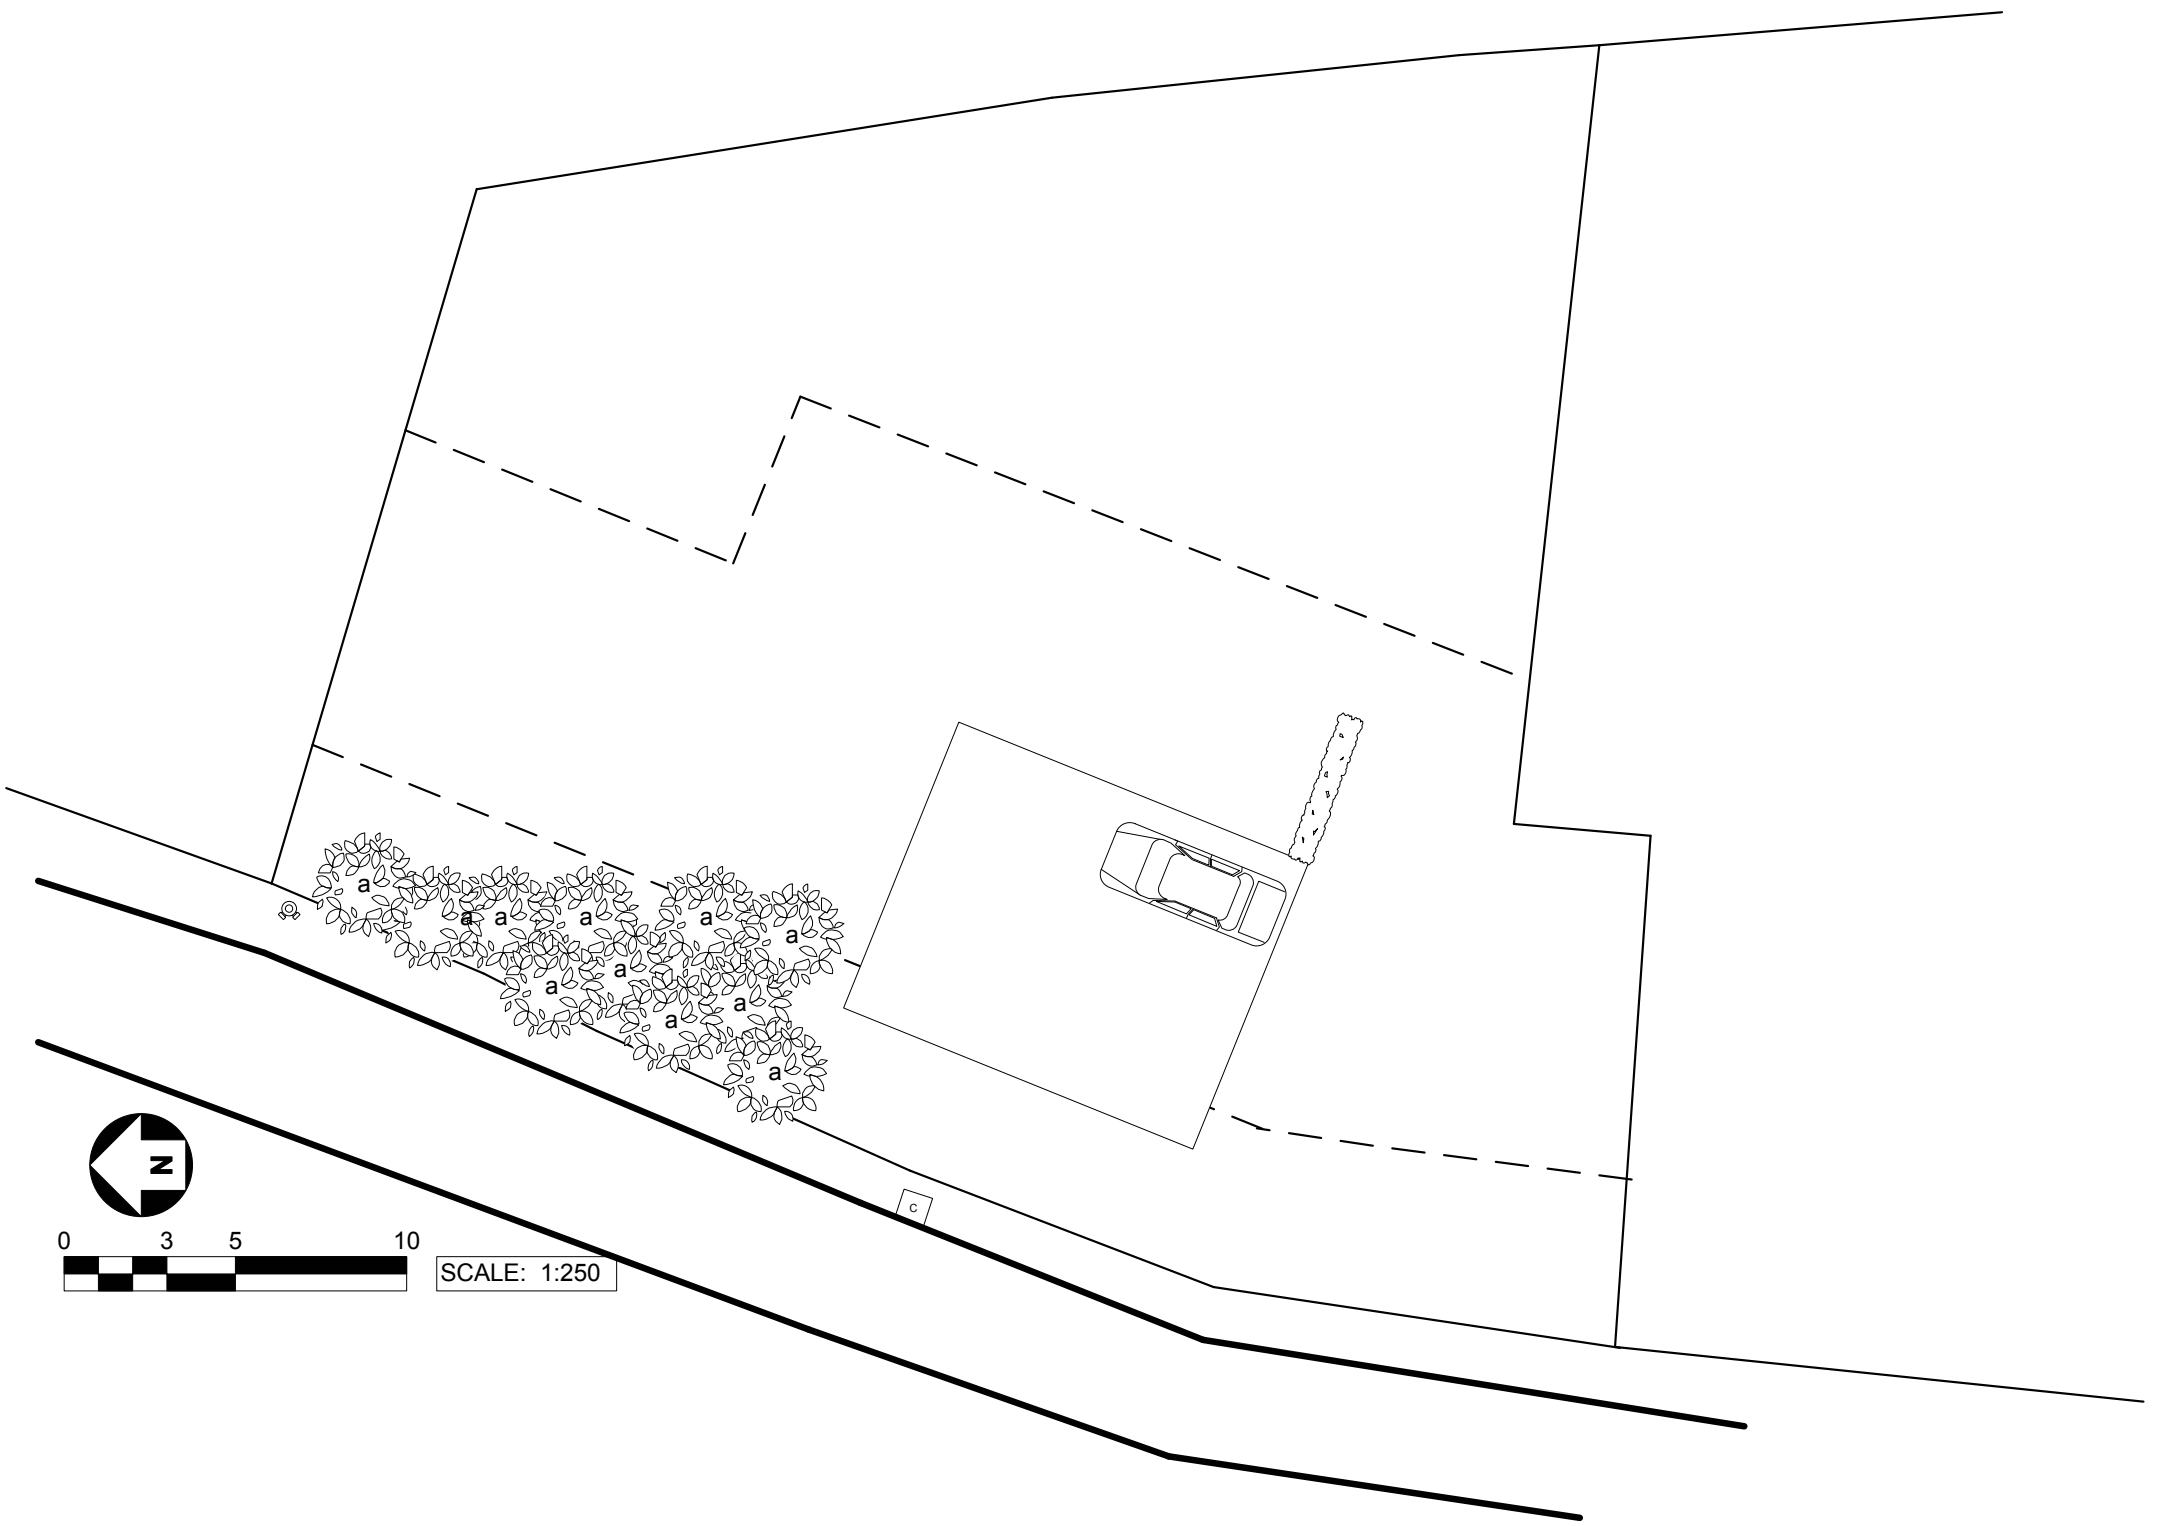

SCALE: 1:250